WESTERN escape

Client Profile

The client is a family of 4 who is moving to Jackson, Wyoming from a Manhattan apartment in New York City. The family includes the parents, their daughter who is 11, and their son who is 7. They will be building a house which will accommodate their two aging grandparents who will be moving in with them. The grandfather was recently diagnosed with Parkinson's disease, therefore he will need more assistance as he ages. Parkinson's disease is a neurodegenerative disorder that progresses slowly over time through five different stages. The most common symptoms that result from the disease are tremors while resting. Symptoms for Parkinson's begin to get worse as the stages progress. During stage one and two the symptoms do not typically distrupt a person's daily activities. During stage three falls begin to become more common, and when a person reaches stage four accessibility becomes difficult. Stage five of Parkinson's will require a wheelchair or a person to be bedridden due to severe stiffness in legs. This stage of the disease often requires frequent nursing care. The family would like to build their new home in order to accommodate these needs. The family enjoys being outside and experiencing the natural beauty of nature. They are moving to Wyoming in order to have these experiences, and escape from the urban activity of the city to live in the rural and peaceful west.

Site Characteristics

Jackson, Wyoming is located at the foothills of the Grand Teton mountains and about 1 hour and 30 minutes from the south entrance of Yellowstone National Park. The location is perfect for the family to live in order to be close to Yellowstone National Park and Grand Teton National Park while being connected to a rural small town atmosphere. The family enjoys the peacefulness and beauty of nature in this area. Their home will be located within the foothills, therefore the site of the location of their home will be relatively flat with some hills.

Concept

NATURAL | PEACEFUL | COZY | SPACIOUS | REFRESHING

Western Escape is the concept of the design. It provides a natural but elegant feeling to the living space while incorporating rustic elements. The design is natural, cozy, and refreshing through the use of an earth tone color palette, natural stone materials, geometric shapes, and some rustic features. The design removes the noise and movement of the city and infuses the surrounding environment of the west. It provides a neutral and peaceful design to contrast from the fast-paced lifestyle of New York City.





FOREVER WE:





not






page 1 of 8

houseplans.com | plan number 929-1051



Color Scheme

The color scheme of the design represents an earth tone palette. The color palette provides a naturalistic and refreshing aesthetic to the space while maintaining balance throughout the design. The earthtone color palette expresses the surrounding environment within the interior of the home. The colors throughout the design are consistent and compliment each other. This provides a harmonious aesthetic which allows the space to be visually appealing.

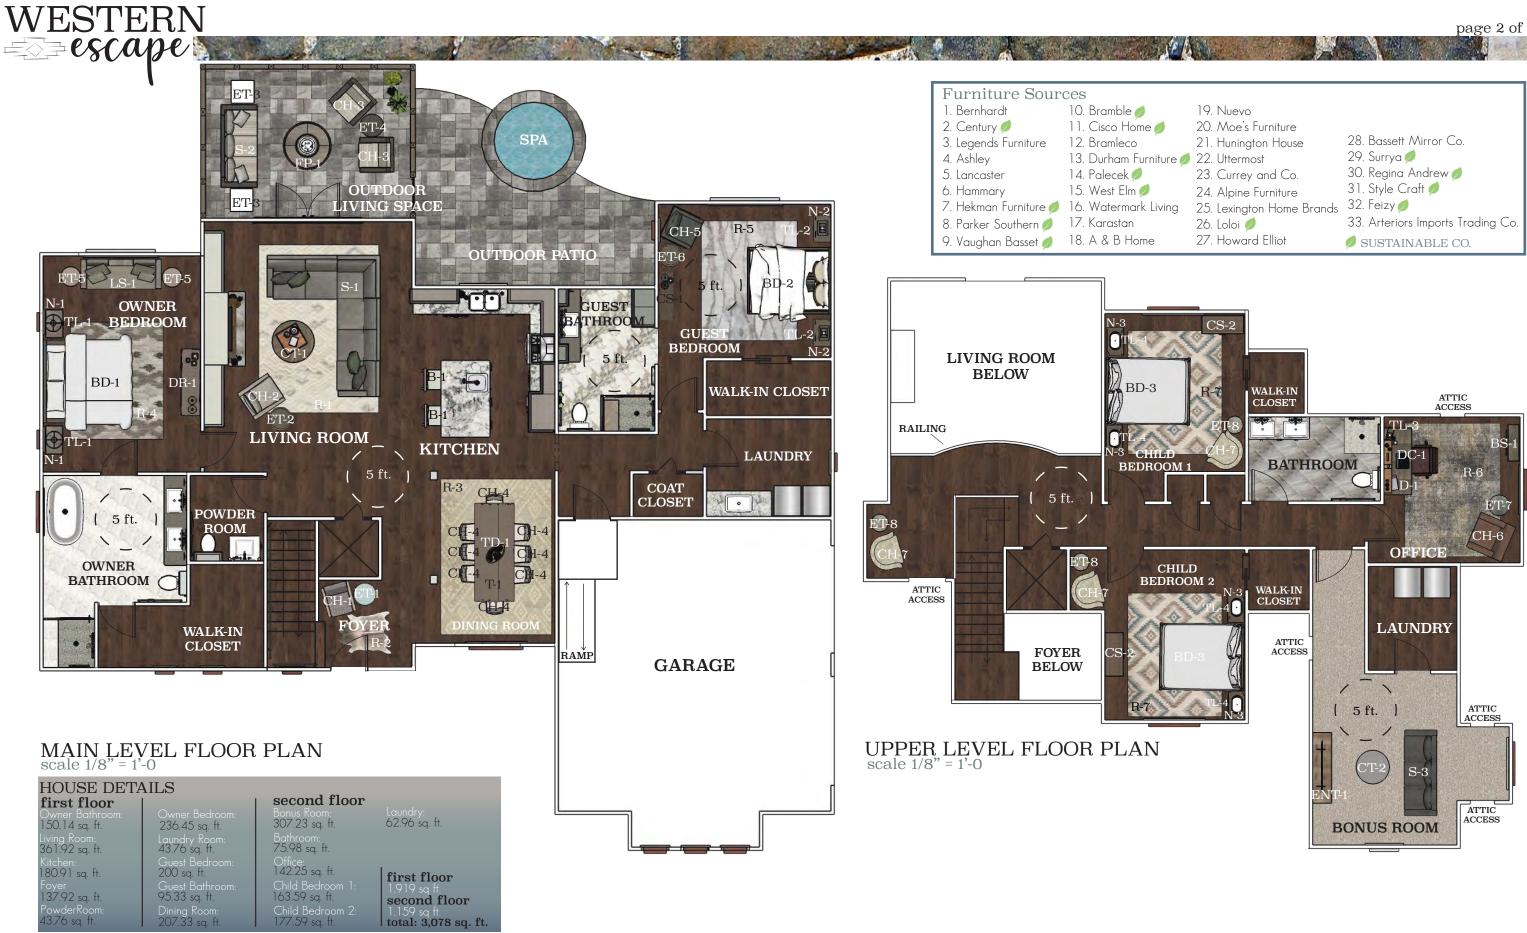

S CALLONS

SE		page 2 of 8	
e 🥖	19. Nuevo 20. Moe's Furniture	28 Bassett Mirror Co	

WESTERN = escape

Scope of Services

Evaluate the original house plan and make minor alterations in order to accommodate the family's accessibility needs.

Create a design that contrasts with the fast-paced lifestyle of New York City.

Modifications

- Expanded hallways and door openings to be 3' wide.
- Expanded stairs to be 4' wide.
- Added elevator
- Added powder room
- Expanded Living Room and Owner's Bedroom
- Changed a bedroom on the second floor to be a home office.
- Adjusted guest bathroom to fit accessibility needs.
- Added Laundry Room to second floor.



0

0

0

0

(MP)

0

l O

0

0

0

 \oplus

0

 \oplus

 \cap

0

0

0

0

0

 \cap

0

0

0

 \oplus

0 0 0 0

00

0

0

 \oplus

0 0

0

0

69

0

0

0

0

0 0

Design Notes **BATHROOM**

- All Bathrooms have a 5' wheel chair turn arounnd and walk-in shower.

- Grab Bars: Grab Bars are located in all bathrooms. They can support a load of 300 lbs and are not located more than 6" from the adjacent walls. The grab bars in the showers are centered 33" above the floor. Grab bars are located by the toilets in all bathrooms and are centered 36" above the floor. The rear grab bars are 24" and the sidewall grab bars are 42"

- Flooring: Tile flooring is used in all bathrooms for the shower and outside the shower. The tile used is slip resistant. The natural stone tile used in the showers provide a texture to prevent slipping. The flooring in all showers are planned for a slope for the shower drain of 1:48 pitch.

ADDITIONAL NOTES

- All Bedrooms have an opperable window for egress. - Handrails are located on staircase and extend 12" past the last step.

@ O

0

O

0

0

0

0

0

Ramp is located at garage entry.

 \cap

 \sim

0

0

- All bedrooms have an accessible closet.



Human Factor: UNIVERSAL DESIGN

Sources: Spaces. Hoboken, NJ: Wiley.

FIRST FLOOR reflected ceiling plan

SECOND FLOOR reflected ceiling plan scale 1/16" = 1'-0 STRANGESCA

KEY \bigoplus chandelier O recessed can light \bigcirc pendant (WP) waterproof recessed can • ceiling fan/light vent \triangleleft wall sconce ⊢ fluorescent lighting ----- under cabinet lighting <u>ਰਿਰਰ</u> vanity fixture

	Living Room	MFG: Arteriors Imports Trading Company Item: Geoffrey Large Chandelier 84175 Size: L 60" x D 60" x H 40.5" Finish: Gray
	Foyer	MFG: Currey and Company Item: Durand Chandelier Size: L 38" x D 38" x H 42" Finish: Old Iron
nt	Kitchen	MFG: Generation Lighting Item: Dianna Four Light Medium Lantern Size: L 17" x W 17" x H 24.375" Finish: Midnight Black
	Dining Room	MFG: Bramble Item: Door County Chandelier Medium Size: W 37" x D 37" x H 39.8" Finish: Light Distressed
	Guest Bathroom	MFG: Generation Lighting Item: Angelo Medium Chandelier Size: Diameter: 30.5" Height: 29.5" Finish: Distressed Weathered Oak
	Bonus Room	MFG: Gabby Home Item: Nadia Chandelier SCH-151955 Size: W 27.75" x D 27.75" x H 32.5" Finish: Beige Washed Wood, Rust
	Office	MFG: Generation Lighting Item: Gannet Small Chandelier Size: 12"L x 12"W x 17"H Finish: Weathered Oak Wood /Antique Forged Iron

The design of the home follows the fundamentals of universal design. The home consists of door openings which are 3 feet wide, 5 feet wheelchair turnarounds in adequate locations, appropriate landing and transfer spaces, and 3 feet wide hallways. All bathrooms and the kitchen were designed based on the guidelines from the National Kitchen and Bath Association. The kitchen work aisle measures 48" from the sink to island and 48" from the stove to the island, and it includes a 60" wheelchair turn around. All bathrooms in the house have roll under sinks, and grab bars located on the walls, around the toilet and in the shower

NKBA Kitchen Planning Guidelines With Access Standards NKBA: Bath Planning Guidelines With Access Standards Mitton, M. & Nystuen, C. (2016). Residential Interior Design: A Guide to Planning

WESTERN escape som



living room

ar-1,

foyer

			Foyer Furr	niture			С)utdoor Furni	ture			Livin	g Room Acce	ssories
Picture	ltem	Qty.	Description	Specification	Picture	ltem	Qty.	Description	Specification	Picture	ltem	Qty.	Description	Specification
	CH-1	1	Accent Chair	MGF: Alpine Furniture Item: Artica Lounge Chair Size: W 28" x D 37.5" x H 34" Material: Iron Brush Natural Wood Frame, Grey Cushions		S-2	1	Short Sofa	MFG: Lexington Home Brands Item: Cypress Point Ocean Terrance Outdoor SHORT SOFA #3900 31	S. Harry	R-1	1	Rug	MFG: Feizy Item: ANICA 8004F IN Color: Ivory/Blue Size: 10' x 14'
T	ET-1	1	End Table	MGF: Arteriors Imports Trading Company Item: Nantucket Side Table Size: L 22" x D 22" x H 24.5"					Size: 83" W x 38" D x 37" H Fabric: Beige/Tan 7053-11 20" Pillow: Gray 7069-71		P-1	2	Pillow	MFG: Bernhardt Item: Luxe Pillows: Pleated Wool Color: Charcoal
1400		1	Living Room F			CH-3	2	Lounge Chair	MFG: Lexington Home Brands Item: Cypress Point Ocean					Size: 22" x 22"
	S-1]	Sectional Sofa	MFG: Bernhardt ltem: Stafford Sectional Pieces: 4836L Left Arm Chair, 4835L Right					Terrance Outdoor Loung Chair #3900-11 Size: 33" W x 38" D x 36" H Fabric: Beige/Tan 7053-11		P-2	2	Pillow	MFG: Bernhardt Item: Luxe Pillows: Geometric Stitched Felt Color: Cream Ground with
				Arm Chair, 4832L Corner Chair, 4830L Armless Chair [3] Size: 124 1/2" x 162 1/2" Leather: 366-010	-	FP-1	1	Firepit	MFG: Watermark Living Item: FP01-48RD 48" Round Laser Etched Firepit	200		F	oyer Accesso	Charcoal Felt Applique Size: 21" x 21"
	CT-1	1	Coffee Table	MFG: Bramble					Size: 48" W x 48" L Finish: Grey Birch	Picture	ltem	Qty.	Description	1
				ltem: S Urban Medium Round Coffee Table 39" - BR SKU: 25794 BRS Size: W 39.4" x D 39.4" x H 18.1" Material: Mahogany		ET-3	2	End Table	MFG: Lexington Home Brands Item: Cypress Point Ocean Terrance Outdoor Square End Table #3900-957		R-2	1	Rug	MFG: Loloi Item: GC-11 Grey / Ivory Size: 3' 10" x 5'
Œ	ET-2	1	End Table	FG: Hammary Item: Round End Table 563-918 Size: 24"H x 22"W x 22"D		ET-4	1	End Table	Size: 23" W x 23" D x 23" H MFG: Lexington Home Brands		WA-1	1	Wall Art	MFG: Uttermost Co. Item: Downpour Hand
	CH-2	1	Accent Chair	MFG: Century Itme: Burton Chair AE-LTD5236-6 Size: W: 35" D: 35" H: 33" Fabric: 90188-81					ltem: Cypress Point Ocean Terrance Outdoor Round End Table #3900-953 Size: 23" W x 23" D x 23" H					Painted Canvas #32247 Size: 36"W x 2"D x 36"H



Human Factor SUSTAINABLE DESIGN

The design consists of sustainable products and materials. LED lighting and Energy Star Appliances are ncorporated throughout the home. Half of the furniture used is from sustainable furniture companies. here are many windows present ghout the home which will allow ght to be a source of light and ide heat for the interior.





elevations



482

WESTERN ===escape

CABINET SCHEDULE

#	r: Weathered Island: Bonsai Description	W x D x H	Code #		Design Notes	<u></u> ь.
1	Asymetrical Easy Reach Susan	33" x 24" x 34 ½"	R3633 R	Includes Lazy S	<u> </u>	Qty
'	Asymetrical Easy Reach Susan	55 X Z4 X 54 2	K3033 K	Includes Lazy c	Jusan	I
2	Base Pots and Pans Storage 2 Drawer	12" x 24" x 34 ½"	BPPS12.2	Pots and Pans	Storage	1
3	Base Top Mount Waste Basket- Double	21" x 24" x 34 ½"	BWBT21.2.FH.SC	Includes two tre	ash cans	1
4	Wood Sink Base	33" x 24" x 34 ½"	SB33 BUTT.W	False drawer f Accessory: Sink SBDSUK33	ronts < Base Storage Kit installed on right door.	1
5	Base Double Door Double Drawer	30" x 24" x 34 ½"	B30. 2D	Flatware storag Accessory: Cut	ge in drawers. Iery Divider Kit installed in both drawers. CD15	1
6	Base Pots and Pans Storage 4 Drawer	30" x 24" x 34 ½"	BPPS30.4	Pots and Pans	Storage.	1
7	Base Bottom Mount Waste Basket- Single	12" x 24" x 34 ½"	BWBB12	Includes one tr	ash can	1
8	Wood Sink Base	18" x 24" x 34 ½"	SB18 R	False drawer f	ront	1
9	Base Three Drawer	21" x 24" x 34 ½"	BD21.3	Mixing Area St	torage	1
10	Base Full Height Single Door	18" x 24" x 34 ½"	B18 L.FH			1
11	Wall Refrigerator	36"x 24"x 27"	WR3627	Storage above	e refrigerater	1
12	Wall Double Door	30"x 12"x 42"	W3042	Accessory: Spie	ce rack mounted on inside of right door. SPRK15	1
13	Wall Double Door	24" x 12" x 42"	W2442 L			1
14	Wall Easy Reach	21"x 12"x 42"	WEZR2142 R	Corner Cabine	et	1
15	Wall Single Door	24"x 12x 42"	W2442 R			1
16	Wall Double Door	45" x 12" x 42"	W4542	Dishware Store	age	1
17	Custom Filler Overlay	3" x 34 ½"	CFOL		~	1
18	Furniture Matching Wall End Panel	11 <i>7</i> /8" x 48"	F/WWEP48R	Beside of refrig	perator	2
19	Toe Kick	96"	W/MTK8	Wood veneer		3
20	Custom Filler Overlay	7 5/8"	CFOL		base cabinets and wood panel.	2
20	Wood Tall End Panel- Customizable	39" x 31 1/2"	WTEPC		facing seating and living room.	1
22	Sterling Corbel	12" x 9"	SC512		stast bar on island	2
22	Classic Crown Molding	2 7/16" x 4 1/2" x 3 5/16		10' pieces. Ab		3
				To pieces. Ab	ove cabinets.	
	PLIANCE AND PL	UMBING SC				1.
#	Description		Wx D x H	ltem #	Design Notes	Qt
A1	Whirlpool Smart 5 Burners 5.8-cu ft Self-cleaning Convection Slide-In (Gas Range	30" x 29" x 36"	#878064	Finish: Stainless Steel	1
A2	Whirlpool Convertible Stainless Steel Wall-/	Nounted Range Hood	30" x 20" x 36 1/8"	#1694188	Finish: Stainless Steel LED Lighting	1
A3	Whirlpool 51-Decibel Top Controls 24-in B Fan Dry	uilt-In Dishwasher with	23 7/8" x 27 ½" x 34 ½"	#871263	Finish: Stainless Steel	1
A4	Whirlpool 20.6-cu ft Counter-depth Side-by Ice Maker	v-Side Refrigerator with	36" x 29 ³ / ₄ " x 68 7/8"	#753141	Finish: Stainless Steel	1
A5	Sharp 24 Inch Wide 1.2 Cu. Ft. Drawer Microwave with Auto Defrost		24" x 27" x 16"	#KB6524PSY	Finish: Stainless Steel	1
A6	Brew Express Built-In 10 Cup Stainless Coff	ee Maker	8" x 12 ¼" x 13 2/5"	#BE-110-BS	Finish: Stainless Steel Built in the wall. Will provide more counter space.	1
P1	Delta Valdosta Venetian Bronze 1-Handle I Handle/Lever Residential Kitchen Faucet	Deck Mount Pull-Down	9 1/4" x 16"	#789971	Finish: Bronze	2
P2	Ticor Brushed Stainless Steel Double Equal tial Kitchen Sink	Bowl Undermount Residen-	31 ¹ / ₄ " x 18"	#L13	Finish: Stainless Steel Double Equal 9" Bowl	1
P3	Sterling Springdale 20.5-in L x 16-in W Lust Undermount Residential Bar/Prep Sink	er Stainless Steel	20 1/2" x 16"	#789048	Finish: Stainless Steel Located on island.	1



		Kite	chen Furniture	9
Picture	ltem	Qty.	Description	Specifcation
H	B-1	2	Barstool	MFG: Bramleco Somerset Barstool Item#: SKU 27296 Size: 18.9" x 21.3" x 48.4" Finish: Grey Mist- GMI
		Dining	g Room Furnit	ure
	T-1	1	Dining Table	MFG: Bernhardt Canyon Ridge Dining Table Size: 86" x 46" x 30 " Finish: Desert Taupe
П	CH-4	8	Dining Chairs	MFG: A & B Home Item: 48584-BEIG Size: 24" x 20.1" x 39.4"

	Dining Room Accessories								
Picture	ltem	Qty.	Description	Specifcation					
3.71	R-3	1	Rug	MFG: Loloi Item: ZAG-02 ED Size: 9'3" x 13' Color: Seafoam Green					
Murke	WA-2	1	Wall Art	MFG: Uttermost Item: Amadahy Metal Wall Deco #13931 Size: 60"W x 1"D x 30"H					
	WA-3	2	Wall Art	MFG: Style Craft Item: Geometric Gala #WI42826 Size: 24" X 48"					
*	TD-1	1	Table Decor	MFG: Uttermost Item: Salar Succulents Size: 22"W x 12"D x 20"H					

Design Notes **KITCHEN**

The distance between work centers meet the tandards of the work triangle. No single leg of ne triangle measures less than 4' or more than , and the distances do not total more than 26'. The island does not interfere with the work riangle.

Work Aisle: The work aisle measures 48" from the sink to island and 48" from the stove to the sland. There is a 60" wheelchair turn around.

Cleanup/ Prep Sink Landing Area: All counter tops are the same height. There is 24" of landing space on one side of the sink and prep sink and 18" on the other.


Traffic Clearance at Seating: There is a 32" clearance from the counter edge to any obstruction behind the seating area. The floor olan is open therefore the kitchen is facing the iving room.

10 A 10



page 5 of 8



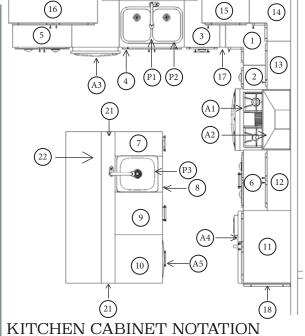

scale 1/4"=1'-0

WESTERN Sescape

				Owner Bedr	oom
1	Picture	ltem	Qty.	Description	Specification
		BD-1	1	King Bed	MFG: Bernhardt Morgan Leather Panel Bed (64" H) Size: 82-1/4" x 87-7/8" x 64" 753-H76L Leather Panel King Headboard 753-F76L Leather King Footboard/Side Rails Leather: L508-002 Applause Ashton Finish: Espresso Nailhead Finish: #44 Antique Nickel
		DR-1	1	Dresser	MFG: Legends Furniture AVANA DRESSER Item #: ZAVA-7013 Size: 66" x 18" x 40" Finish: White
		N-1	2	Nightstand	MFG: Legends Furniture AVANA NIGHTSTAND Item #: ZAVA-7015 Size: 28" x 17" x 28" Finish: White
		LS-1	1	Loveseat	MFG: Lexington Home Brands Item: Sebastia Settee 7801-23 Size: 79" x 33" x 41" Finish: Hawthrone 24" PILLOW Gray 2218-71 18" PILLOW Brown 5077-71 Body Fabric: 2203-71
owner bedroom		ET-5	2	End Table	MGF: Nuevo Item: DIXON SIDE TABLE Size: 21" x 21" x 21" Finish: WALNUT HGSD514

	Owner Bedroom Accessory Schedule									
Picture	ltem	Qty.	Description	Specification						
* * *	R-4	1	Rug	MFG: Loloi 🤌 Item: AK-02 Size: 7'-9" x 9'-9" Color: Grey / Charcoal						
-	TL-1	2	Table Lamp	MFG: Currey and Company Item: Innkeeper Table Lamp Size: L 19" x D 19"x H 30" Color: Rustic						
	WA-4	1	Wall Art	MFG: Uttermost Item: Rustic Patina Framed Prints (Qty.2) Size: L 25" x D 2.2" x H 29"						
		Gue	st Bedroom Acc	cessory Schedule						
	R-5	1	Rug	MFG: Loloi Ø Item: AK-02 Size: 7'-9" x 9'-9" Color: Grey / Charcoal						
	M-1	2	Mirror	MFG: Howard Elliott Item: Cheyton Square Mirror #14333 Size: W 36" x D 1.1/2" x H 36"						
À	TL-2	2	Table Lamp	MFG: Bassett Mirror Company Item: Denison Table Lamp #L3015T Size: H 28" Color: Bronze						

guest bathroom



Human Factor PRIVACY

The home consists of different spaces where someone can escape in order to have privacy. There is an outdoor living space where someone can go to relax and enjoy the natural scenery of the site. Each bedroom is located away from the main traffic areas of the house and areas where people would gather. It is important to have spaces of refuge that contribute to the wellness of the design. Each bedroom has a seating area where someone could go to relax.

States and







Se la

GUEST BATH ELEVATION

page 6 of 8



WESTERN ===escape





home office



child bedroom 1

child bedroom 2

ALL AND A

			Bonus Room	
Picture	ltem	Qty.	Description	Specification
	S-3	1	Sofa	MFG: Cisco Home Gunner Sofa GUN-SOF-084 Size: 84"W x 36"D x 25"H Fabric-Leather: Marvell Thunder Grade 400 (LT1182)
	ENT-1	1	Entertainment Table	MFG: Durham Furniture Item: Entertainment Credenza SKU 401-290 Size: 19" L x 70" W x 35" H Wood Type: Solid Maple Finish: Heavily Distressed
MUNICIPAL AND	CT-2	1	Coffee Table	MFG: Palecek 💋 Item: Harbor Wood Coffee Table No. 7607-79 Size: 36.5" D x 18" H
			Office	
ľ.	D-1	1	Desk	MFG: Legends Furniture Item: Arcadia Pedestal Desk ZARC-6002 Size: W 66" x H 30" x D 28" Finish: Old Forest Glen
	BS-1	1	Bookshelf	MFG: Legends Furniture Item: Arcadia Door Bookcase ZARC-6009 Size: W 36" x H 77.5" x D 15" Finish: Old Forest Glen
	CH-6	1	Chair	MFG: Lancaster 💋 Item: SEDONA - 825 W37, D37, H32, AH23, SD23.5, SH18.5
	ET-7	1	End Table	MFG: Hekman Item: 2-8388 Round End Table Size: W 20" x D 20" x H 24" Wood Finish: Special Reserve
	DC-1	1	Desk Chair	MFG: Parker Southern Item: Walsh 430-TS Size: W 29" x D 34" x H 44"-48" Fabric: Selma Bittersweet

Human Factor: CONVENIENCE

unctional areas of the house are located in convenient locations in order to benefit the family member's daily lives. The laundry room on the main level is located adjacent to the garage entry where the family will mainly enter the home. This laundry room is also close to the grandparents living space which is easily accessible for them to use. The home also includes a laundry area on the second floor. This laundry area is located in the bonus room which is located close to the two kid's bedrooms. The kitchen and bathrooms have been designed for the user's convenience. The kitchen is designed for kitchen supplies to be stored in convenient locations in order to flow with the path of the work triangle. The bathrooms in the house are designed for supplies to be stored in convenient locations and have adequate and accessible storage. Frequently used items are located within 15'-48" above the floor.

Source: Guthrie, J.P. (2012). Interior Designer'sPortable Handbook. NewYork: McGraw-Hill





		Child	Bedroom Furr	niture
Picture	ltem	Qty.	Description	Specification
	BD-3	2	Full Bed	MGF: Vaughan Bassett Item: Sawmill Arch Bed Size: D 4.88" x H 60" x L 65" Finish: Saddle Grey
	CH-7	2	Accent Chair	MFG: Huntington House Item: 7279-50 CHAIR Size: 32"W X 34.5"D X 33"H Fabric: 31003-65
	ET-8	2	End Table	MFG: Moe's Home Collection Item: Cirque Accent Table Sand SKU: IK-1010-21 Size: 17"W x 17"D x 22"H Marble Top, Iron Base
In	N-3	2	Nightstand	MGF: Vaughan Bassett 🤌 Item: Sawmill 2-Drawer Nightstand Size: D 16" H 27.5" L 28" Finish: Saddle Grey
MAR	CS-2	2	Chest	MGF: Vaughan Bassett Item: Sawmill 5-Drawer Storage Chest Size: D 19" x H 52.5" x L 42" Finish: Saddle Grey
		Child E	Bedroom Acce	ssories
	R-7	2	Rug	MFG: Suyra Ø Item: Oslo OSL-2305 Size: 7'10" x 10'2" Colors: Teal, Light Gray, Camel, Beige, Cream
	TL-4	4	Table Lamp	MFG: Regina Andrew Ø Item: Venus Table Lamp # 13-1204 Size: 18"L x 10"D x 28.5"H Color: Brown
		Bonus	s Room Access	ories
Picture	ltem	Qty.	Description	Specification
	WA-5	2	Wall Art	MFG: Uttermost Item: Skipping Stones Metal Wall Decor # 04144 Size: 34" W x 40" H x 3" D
		0	ffice Accessorie	es
	R-6	1	Rug	MFG: Karastan Item: Tryst Botan Anthracite Size: 8'x11' Style: RG072 Color: 038
	TL-3	l	Table Lamp	MFG: Currey & Company Item: Caravan Table Lamp Size: 15"L x 10"D x 28"H Color: Molé Black
	WA-6	1	Wall Art	MFG: West Elm Item: Reclaimed Wood Floating Shelf Size: 24"W x 8"D x 2.9"H



Human Factor

AESTHETICS The asethetics of the design are elegant but includes rustic features. The furniture consists of rustic and natural materials that incorporate some metal elements. The rugs in the design infuse the colors from the earth tone color palette and complement the cool colors of the walls. The kitchen and living room are part of the open floor plan, therefore their finishes complement each other in order to provide harmony in the design.

finishes					
Picture	#	Description	W x D x H	Model #	Design Notes
	Fl	Pergo Max Chocolate Oak Wi- rebrushed Engineered Hardwood Flooring	Covers 22.5 sq. ft.	#PUO45-11	Application: Hardwood Flooring
	F2	Whidbey Stria Glass and Stone Floor and Wall Tile	6" x 6"	#658925	Application: Kitchen Backsplash Product from the Tile Shop
6. C	F3	Elida Ceramica Cardosa Deco Squares Matte Porcelain Encaustic Wall Tile	6" x 6"	#LW0319301	Application: Mosaic tiles above stove
Size IL	F4	SenSa Maintenance-Free Granite	n/a	# 238864	Application: Kitchen Countertops
	F5	Ashland Silver Porcelain Floor Tile	12" x 24"	# 682887	Application: Living Room Fireplace 2nd Floor Bathroom Floor and Shower Product from the Tile Shop
	F6	Invisible Grey Satinato Porcelain Wall and Floor Tile	24" x 48"	#681144	Application: Guest Bathroom Floor Tile Product from the Tile Shop
	F7	Earth Pebbles Medium	12" x 12"	#655170	Application: Guest & Owner Bath Shower Floor Tile Product from The Tile Shop
	F8	Emser Uptown 2-Pack Hudson Unglazed Porcelain Cement Look Floor and Wall Tile	18" x 36"	#1021918	Application: Guest Bath Shower Wall and Seat Tile Product from Lowes
	F9	Wilsonart Standard 48-in W x 144-in L Boardwalk Oak Fine Velvet Texture Laminate Sheet	48" x 144"	#653524	Application: Guest & Owner Bath Countertop Product from Lowes
2月1日	F10	Umbria White Matte Porcelain Wall and Floor Tile	12" x 24"	#680562	Application: Owner Bathroom Floor and Shower
	Fll	Tempesta Neve Polished Wheaton Marble Mosaic	12" x 15"	#658594	Application: Owner Bath Shower Wall Product of the Tile Shop
	F12	Emser 4-Pack Rustic Gold Slate Floor and Wall Tile	6" x 24"	#1021918	Wall tile behind pedestal sink
	F13	STAINMASTER Essentials Beati- tude Aurora Light Plush Carpet	n/a	#1072911	Application: Bonus Room Floor Color: Aurora Light
	F14	Claros Silver Tumbled Coble Travertine Wall and Floor Tile	12" x 12"	#657535	Application: 2nd Floor Shower Floor Product from the Tile Shop
No. 1	F15	SenSa- White Lava	n/a	#1252119	Application: 2nd Floor Bathroom Product from Lowes
	F16	Belgard LAFITT PAVER	7 x 10 1/2 x 2 3/8	n/a	Application: Outdoor Patio

CONTRACTOR OF T

Picture	ltem	Description	Specification
	FB-1	Living Room Sofa	MFG: Bernhardt Item: 366-010
	FB-2	Living Room Accent Chair	MFG: Century Item: Fabric: 90188-81
	FB-3	Outdoor Furniture	MFG: Lexington Home Brands Item: Beige/Tan 7053-11
	FB-4	Owner Bedroom Loveseat	MFG: Lexington Home Brands Item: 2203-71
	FB-5	Guest Bedroom Accent Chair Bonus Room Sofa	MFG: Cisco Home Item: Marvell Thunder LT1182
	FB-6	Kid Bedroom 1 & 2	MFG: Huntington House Item: Fabric: 31003-65
	FB-7	Office Desk Chair	MFG: Parker Southern Item: Fabric: Selma Bittersweet

Paint										
	Pictur	е	ltem D		escription	Code #		Location	Application	
			P-1	Sherwin Williams- Olympus White		SW6253		All Rooms except specified below.	Wall Paint Color	
			P-2 Sherv Rhine		Williams- ne	SW7656		All Rooms	Ceiling Paint Color Trim Paint Color	
					Williams- Stone	SW9133		Powder Room Bonus Room Guest Bedroom	Wall Paint Color	
S			P-4	Sherwin Grossar	Williams- ner Veil	SW9165		Office Kid Bedrooms 1 & 2	Wall Paint Color	
s	cabinet finishes Human Factor:									
	Picture	ltem	Desc	ription	Applicatio	on	COMFORT			
2	T	CF-1 River Rock CF-2 Bonsai		Kitchen		The concept of the house implements a cozy and relaxing feeling to the space. One of the				
				onsai Kitchen Island Guest Bathroon Owner Bathroo			main colors in the design is green. Psychologically green is a color that provides a sense of calming and relieves stress. Shades			
		CF-3	Mod	onshine	Living Room		of brown are also incorporated frequently in the design. The color brown evokes a sense			
et		CF-4	4 Pebble Grey		Powder Room 2nd Floor Bathroor Laundry Room		of safety, warmth and security. The materials and finishes of the design infused together provide a feeling of coziness and comfort.			

88 M



